



PLAN - WIDE FOOTPATHS

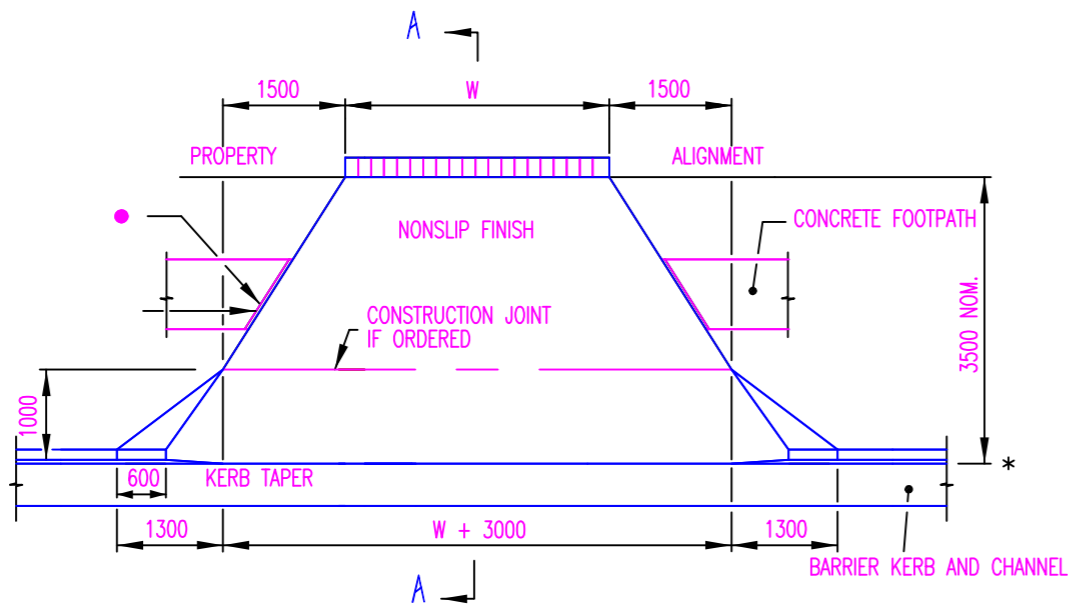

PLAN - 3.5m FOOTPATH

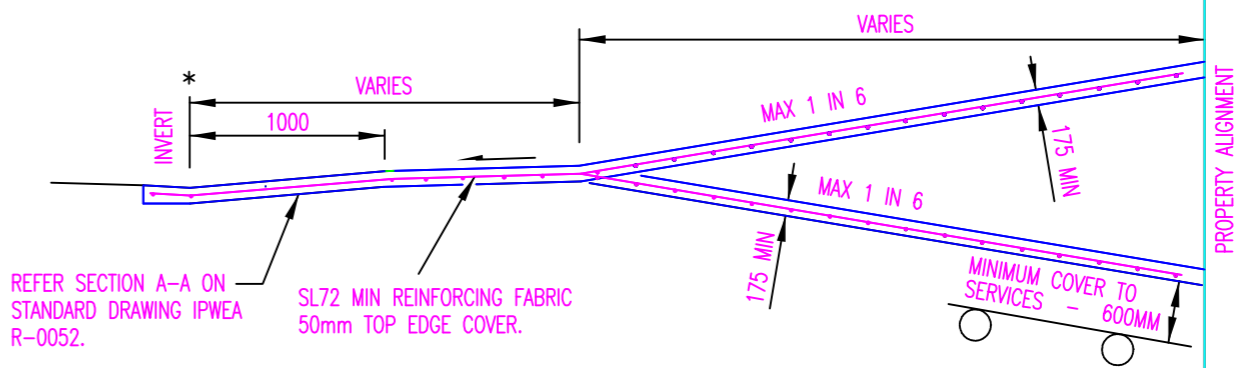

SECTION A - A

LEGEND

- * NOM KERB LINE
- ⊙ EXPANSION JOINTS TO BE 10 THICK, FULL DEPTH CLOSED CELL CROSS LINKED POLYETHYLENE FOAM (85 - 150 KG/m³) OR 10mm THICK COMPRESSED GRANULATED CORKBOARD, INSTALLATION TO MANUFACTURERS' INSTRUCTIONS.

NOTES

1. CONCRETE N32 IN ACCORDANCE WITH AS 1379 AND AS 3600.
2. REINFORCING FABRIC TO AS 1304. LAP FABRIC 250mm.
3. DEPTHS OF CONCRETE AND REINFORCING STEEL SHOWN ARE THE MINIMUM REQUIREMENTS FOR GOOD FOUNDATION CONDITIONS, AND AVERAGE TRAFFIC LOADING. WHERE THIS DOES NOT APPLY, DEPTHS OF CONCRETE AND REINFORCING SHALL BE INCREASED TO SUIT SPECIFIC CONDITIONS.
4. DESIGN OF CROSSINGS MAY VARY, REFER PROJECT DRAWINGS.
5. DIMENSION W, 3.0m ONE WAY, 5.5m TWO WAY, REFER SPECIFICATION OR PROJECT DRAWINGS.
6. REPROFILE ADJACENT FOOTPATH TO MATCH DRIVEWAY. FOOTPATH EARTHWORKS ADJOINING CONCRETE MUST BE WELL COMPACTED.
7. EXISTING FOOTPATH PROFILE TO BE MAINTAINED WHERE POSSIBLE.
8. COMPACTION FOR SUBGRADE 95% STANDARD TO AS 1289.5.1.1.
9. WHERE SUBGRADE IS LESS THAN CBR 5 EXCAVATE AND PROVIDE IMPORTED MATERIAL TO SATISFACTION OF THE SUPERINTENDENT.
10. CONCRETE DRIVEWAY UNLESS OTHERWISE APPROVED
11. PAVER AND/OR PROPRIETARY CONCRETE SURFACE FINISHES TO DRIVEWAY SHALL ONLY BE USED WHEN APPROVED BY LOCAL AUTHORITY.
12. REFER PROJECT DRAWINGS OR LOCAL AUTHORITY STANDARD DRAWINGS FOR VERGE TYPE CROSS SECTIONS.
13. ALL DIMENSIONS IN MILLIMETRES UNLESS OTHERWISE STATED.



CHARTERS TOWERS REGIONAL COUNCIL
 12-14 MOSMAN ST, PO BOX 189
 CHARTERS TOWERS, QLD, 4820
 PH: 07 4761 5300 FAX: 07 4761 5344
 mail@charterstowers.qld.gov.au

STANDARD DRAWING - ROADS
 COMMERCIAL DRIVEWAY SLAB

SURVEY:	SCALE:NTS
DATUM:	CHECKED: DAF DATE:11.8.14
DESIGN: DAF	APPROVED:C.SCOTT DATE:11.8.14
DRAWN: DAF	APPROVED:

SHEET 1 OF 1					
A3 PLAN REFERENCE No:					
A	B	C	D	E	F